
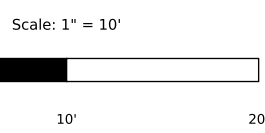


TOWNSITE URBAN FARM

SITE PLAN — DRAFT

Flagstaff, AZ • Scale: 1" = 10' • 11x17" portrait • Print at 100% — do not scale to fit

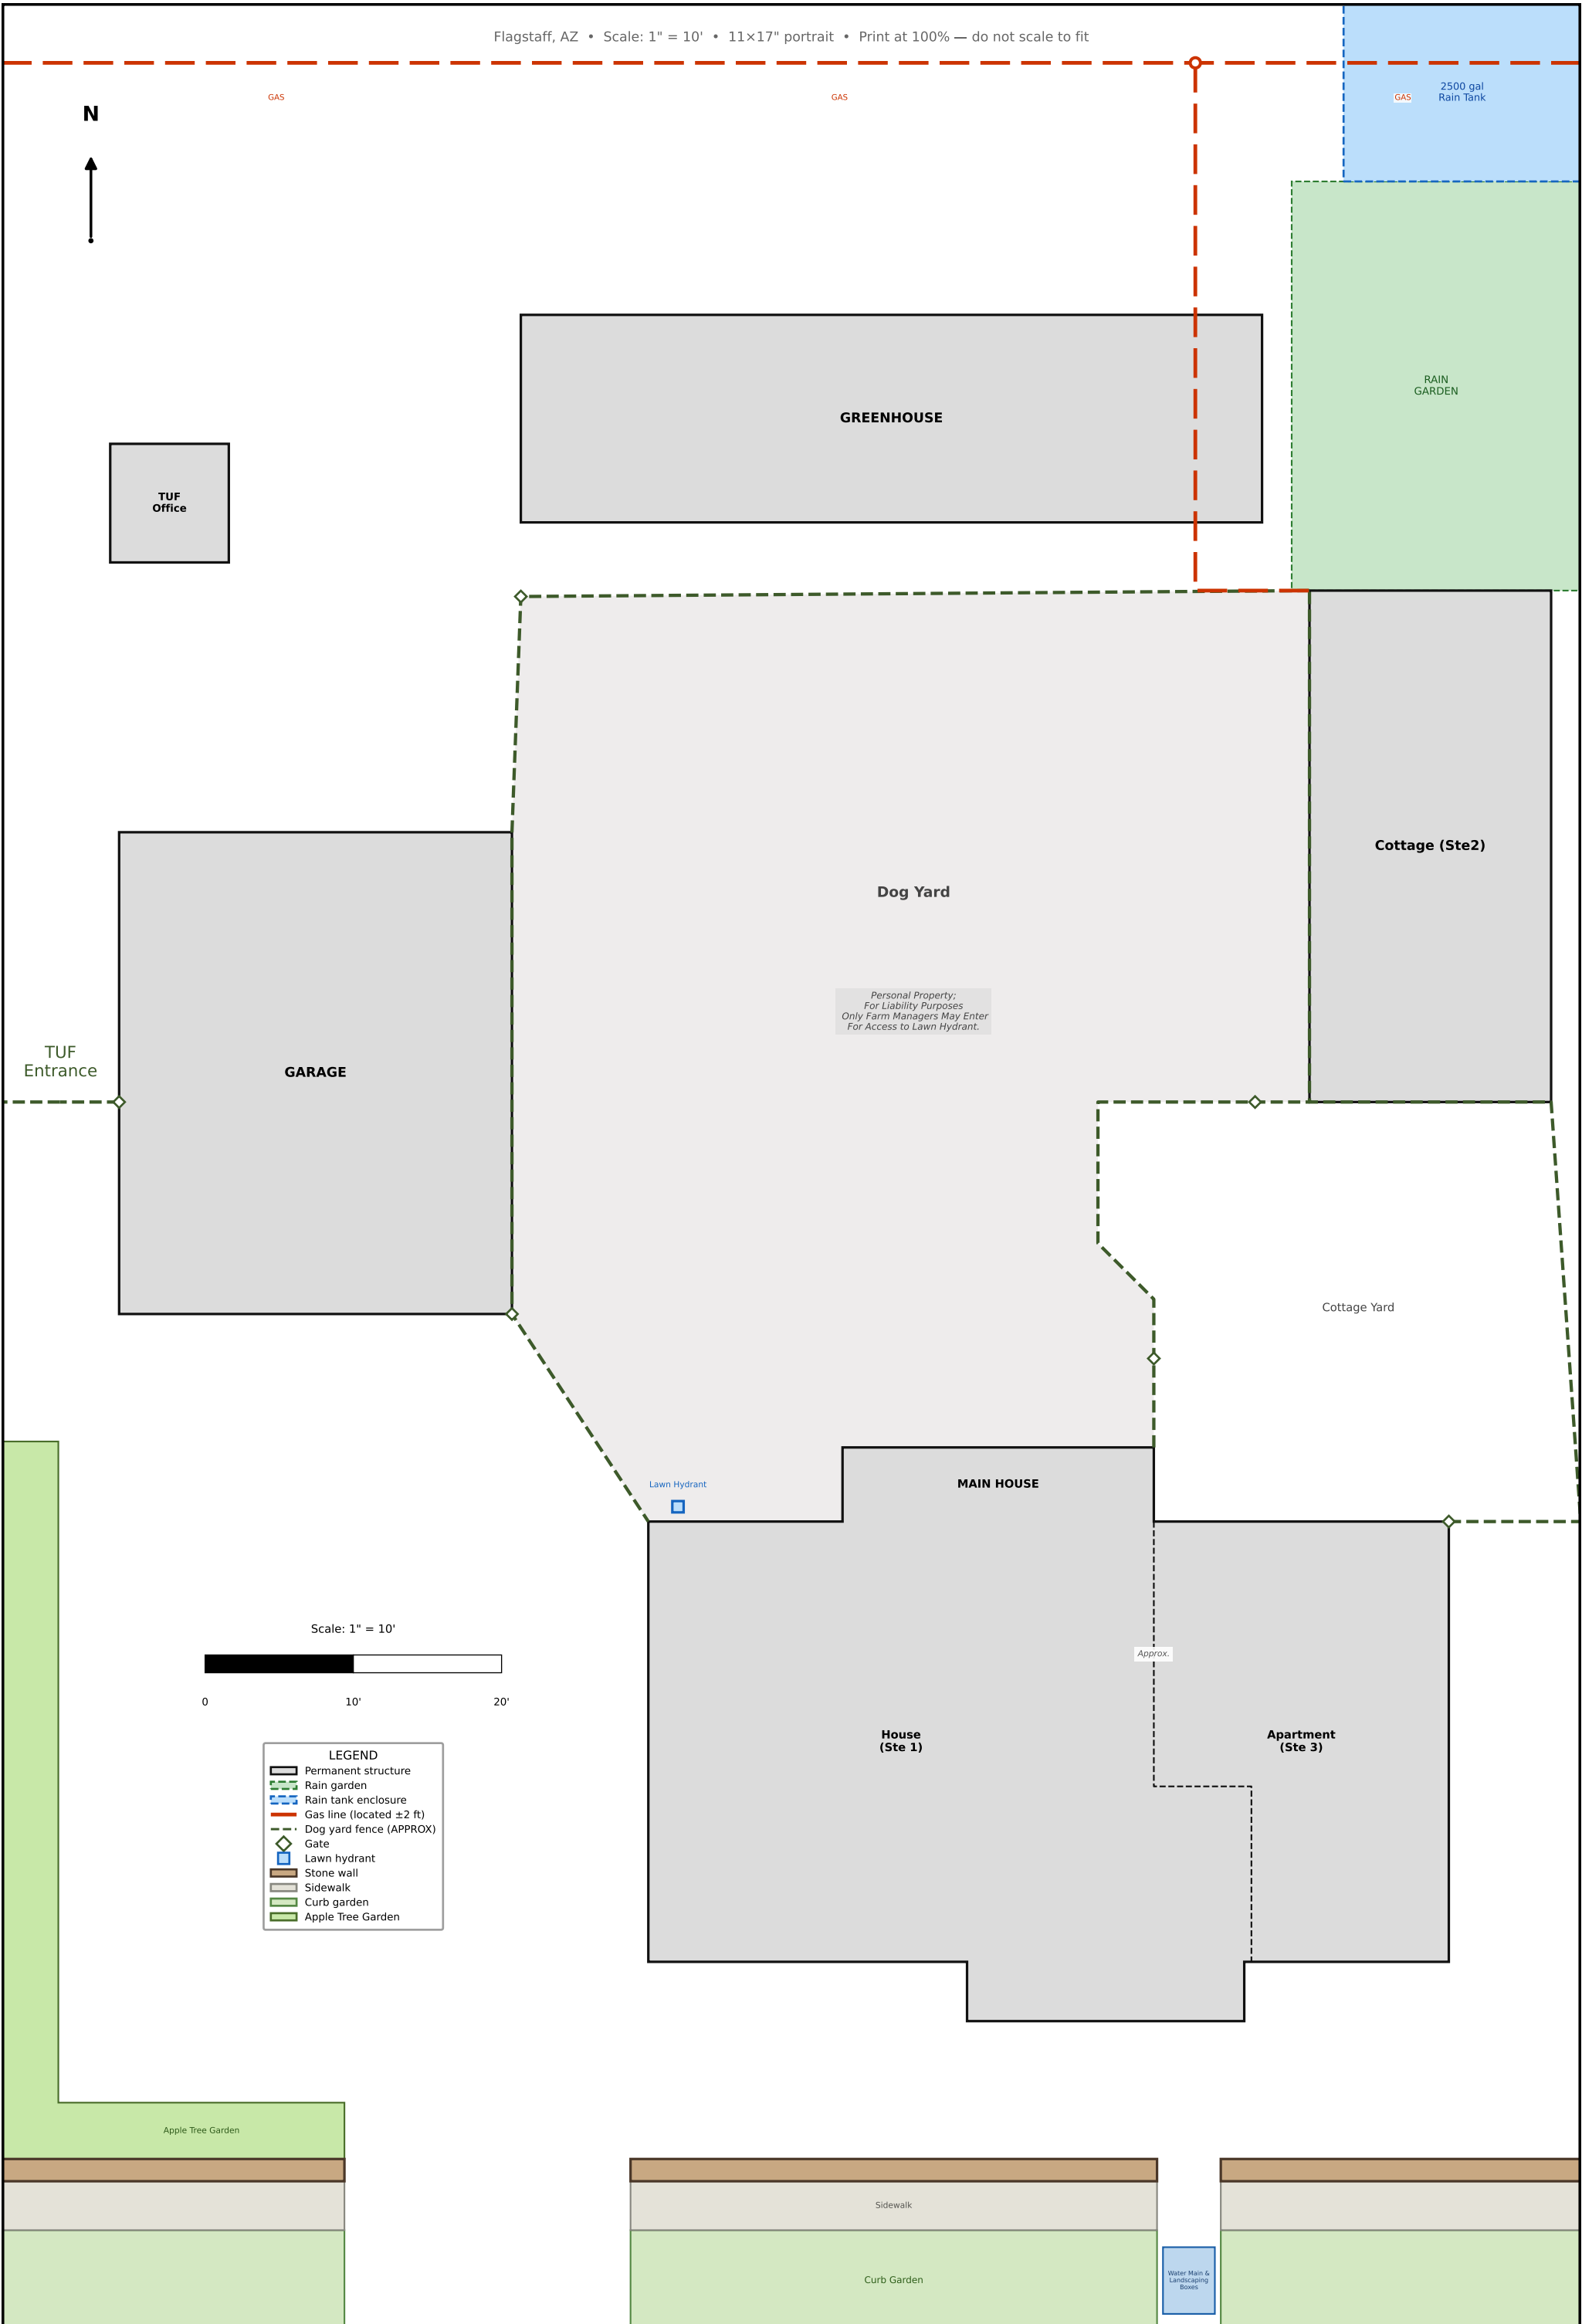

LEGEND	
	Permanent structure
	Rain garden
	Rain tank enclosure
	Gas line (located ±2 ft)
	Dog yard fence (APPROX)
	Gate
	Lawn hydrant
	Stone wall
	Sidewalk
	Curb garden
	Apple Tree Garden